



ARCHITECT ZONE

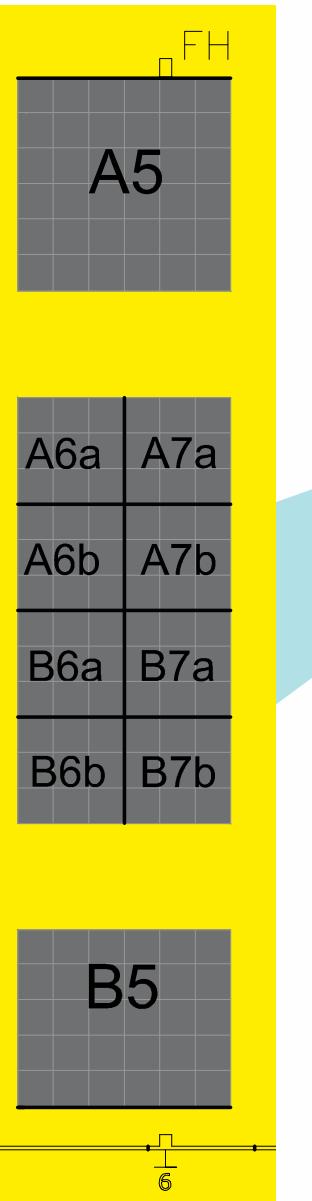

FLOORPLAN

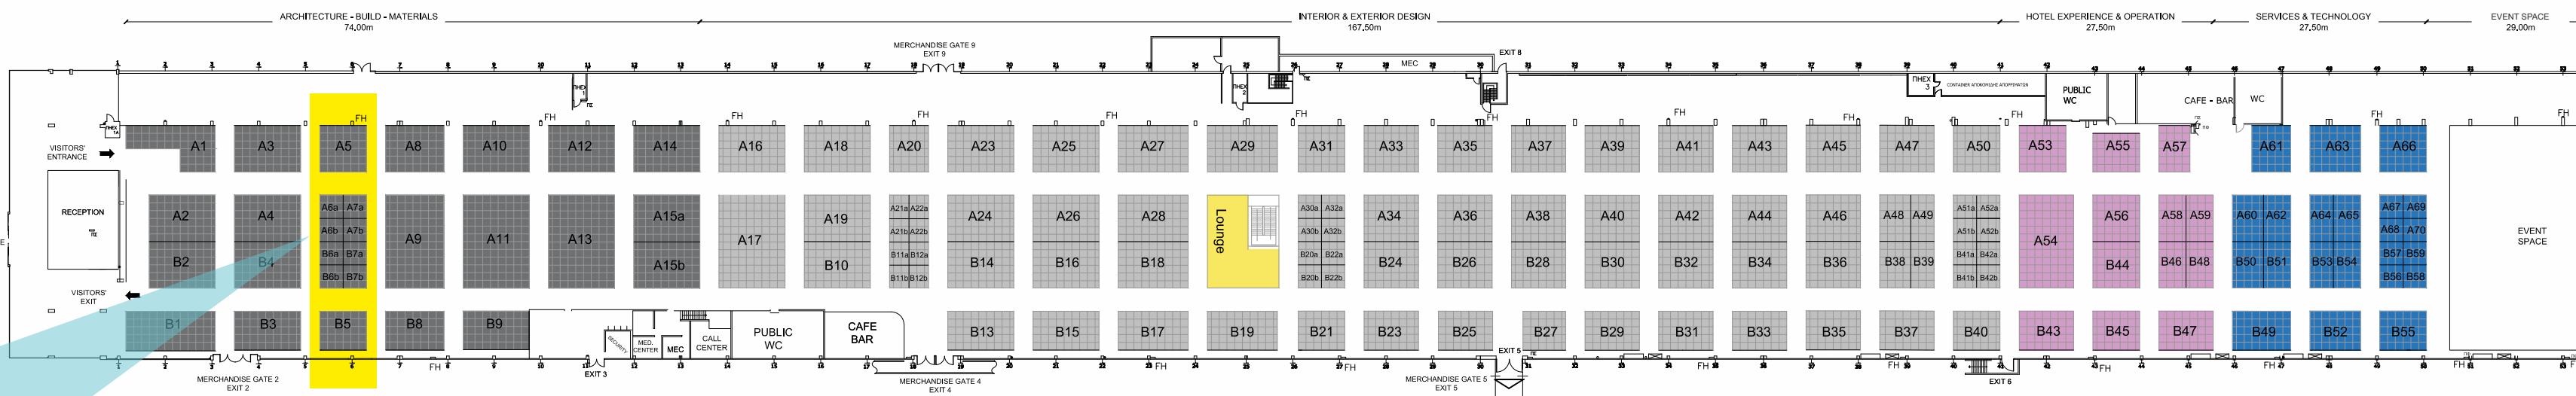

ARCHITECTURE-BUILD-DEVELOPMENT

Αρ.Π	Διαστ.	μ ²	Αρ.Π	Διαστ.	μ ²
A1	(11,5X3)+(4,5X3)	48	B1	11,5X5	57,5
A2	8,5X6	51	B2	8,5X6	51
A3	8,5X6	51	B3	8,5X5	42,5
A4	8,5X6	51	B4	8,5X6	51
A5	6X6	36	B5	6X5	30
A6a	3X3	9	B6a	3X3	9
A6b	3X3	9	B6b	3X3	9
A7a	3X3	9	B7a	3X3	9
A7b	3X3	9	B7b	3X3	9
A8	7,5X6	45	B8	7,5X5	37,5
A9	7,5X12	90	B9	8,5X5	42,5
A10	8,5X6	51			
A11	8,5X12	102			
A12	8,5X6	51			
A13	8,5X12	102			
A14	8,5X6	51			
A15a	8,5X6	51			
A15b	8,5X6	51			

INTERIOR EXTERIOR DESIGN

Αρ.Π	Διαστ.	μ ²									
A16	8,5X6	51	A33	7X6	42	A52b	3X3	9	B26	7X6	42
A17	8,5X12	102	A34	7X6	42	B10	8,5X6	51	B27	5,5X5	27,5
A18	8,5X6	51	A35	7X6	42	B11a	2,5X3	7,5	B28	7X6	42
A19	8,5X6	51	A36	7X6	42	B11b	2,5X3	7,5	B29	7X5	35
A20	5X6	30	A37	7X6	42	B12a	2,5X3	7,5	B30	7X6	42
A21a	2,5X3	7,5	A38	7X6	42	B12b	2,5X3	7,5	B31	7X5	35
A21b	2,5X3	7,5	A39	7X6	42	B13	8,5X5	42,5	B32	7X6	42
A22a	2,5X3	7,5	A40	7X6	42	B14	8,5X6	51	B33	7X5	35
A22b	2,5X3	7,5	A41	7X6	42	B15	8,5X5	42,5	B34	7X6	42
A23	8,5X6	51	A42	7X6	42	B16	8,5X6	51	B35	7X5	35
A24	8,5X6	51	A43	7X6	42	B17	9X5	45	B36	7X6	42
A25	8,5X6	51	A44	7X6	42	B18	9X6	54	B37	7X5	35
A26	8,5X6	51	A45	7X6	42	B19	9X5	45	B38	4X6	24
A27	9X6	54	A46	7X6	42	B20a	3X3	9	B39	3X6	18
A28	9X6	54	A47	7X6	42	B20b	3X3	9	B40	6X5	30
A29	9X6	54	A48	4X6	24	B21	6X5	30	B41a	3X3	9
A30a	3X3	9	A49	3X6	18	B22a	3X3	9	B41b	3X3	9
A30b	3X3	9	A50	6X6	36	B22b	3X3	9	B42a	3X3	9
A31	6X6	36	A51a	3X3	9	B23	7X5	35	B42b	3X3	9
A32a	3X3	9	A51b	3X3	9	A52a	3X3	9	B25	7X5	35
A32b	3X3	9									

HOTEL EXPERIENCE & OPERATION

Αρ.Π	Διαστ.	μ ²
A53	6X6	36
A54	7X12	84
A55	6X5	30
A56	6X6	36
A57	4X6	24
A58	3,5X6	21
A59	3,5X6	21
A60	6X6	36
A61	5X6	30
A62	3,5X6	21
A63	6,5X6	39
A64	3X6	18
A65	3,5X6	21
A66	6X6	36
A67	3X3	9
A68	3X3	9
A69	3X3	9
A70	3X3	9
B49	7,5X5	37,5
B50	4X6	24
B51	3,5X6	21
B52	6,5X5	32,5
B53	3X6	18
B54	3,5X6	21
B55	6X5	30
B56	3X3	9
B57	3X3	9
B58	3X3	9
B59	3X3	9

SERVICES & TECHNOLOGY

Αρ.Π	Διαστ.	μ ²
A60	4X6	24
A61	5X6	30
A62	3,5X6	21
A63	6,5X6	39
A64	3X6	18
A65	3,5X6	21
A66	6X6	36
A67	3X3	9
A68	3X3	9
A69	3X3	9
A70	3X3	9
B49	7,5X5	37,5
B50	4X6	24
B51	3,5X6	21
B52	6,5X5	32,5
B53	3X6	18
B54	3,5X6	21
B55	6X5	30
B56	3X3	9
B57	3X3	9
B58	3X3	9
B59	3X3	9