



FLOORPLAN

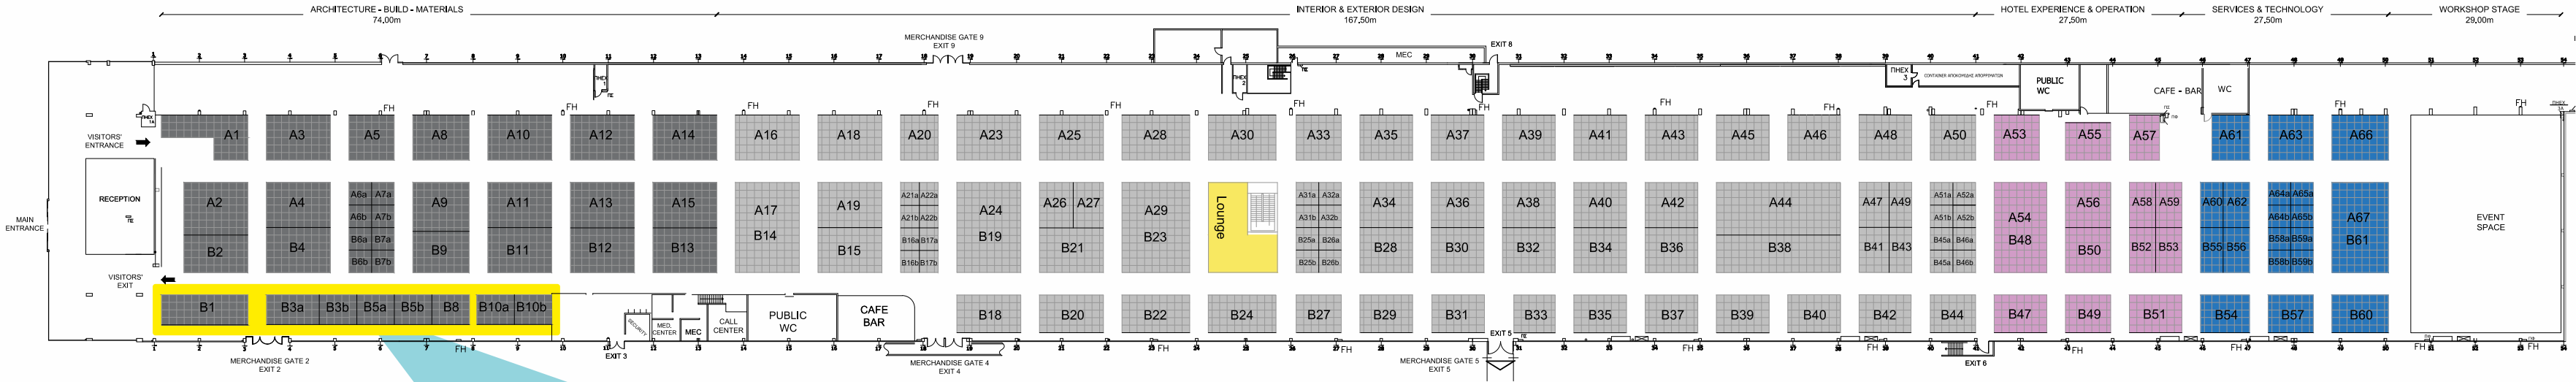

100% HOTEL
DEVELOPMENT

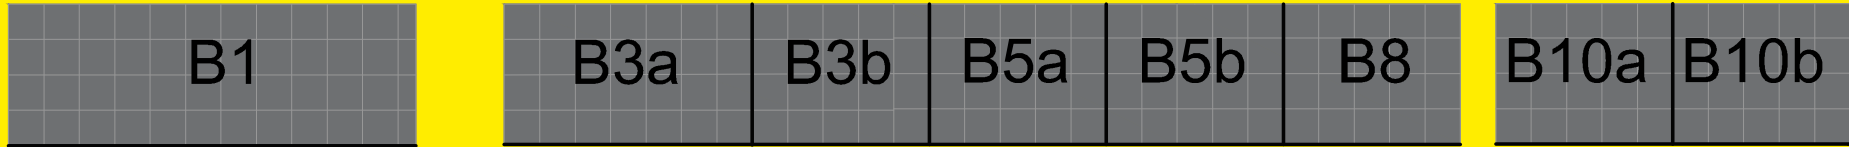

ARCHITECTURE-BUILD-DEVELOPMENT

Αρ.Π	Διαστ.	μ²	Αρ.Π	Διαστ.	μ²
A1	(11,5X3) + (4,5X3)	48	B4	8,5X6	51
A2	8,5X7	59,5	B5a	5X4	20
A3	8,5X6	51	B5b	5X4	20
A4	8,5X6	51	B6a	3X3	9
A5	6X6	36	B6b	3X3	9
A6a	3X3	9	B7a	3X3	9
A6b	3X3	9	B7b	3X3	9
A7a	3X3	9	B8	5X4	20
A7b	3X3	9	B9	7,5X5,5	41,25
A8	7,5X6	45	B10a	5X4	20
A9	7,5X6,5	48,75	B10b	5X4	20
A10	8,5X6	51	B11	8,5X6	51
A11	8,5X6	51	B12	8,5X6	51
A12	8,5X6	51	B13	8,5X6	51
A13	8,5X6	51			
A14	8,5X6	51			
A15	8,5X6	51			
B1	11,5X4	46			
B2	8,5X5	42,5			
B3a	7X4	28			
B3b	5X4	20			

INTERIOR EXTERIOR DESIGN

Αρ.Π	Διαστ.	μ²	Αρ.Π	Διαστ.	μ²	Αρ.Π	Διαστ.	μ²	Αρ.Π	Διαστ.	μ²
A16	8,5X6	51	A33	6X6	36	A52b	3X3	9	B33	5,5X5	27,5
A17-B14	8,5X12	102	A34	7X6	42	B15	8,5X6	51	B34	7X6	42
A18	8,5X6	51	A35	7X6	42	B16a	2,5X3	7,5	B35	7X5	35
A19	8,5X6	51	A36	7X6	42	B16b	2,5X3	7,5	B36	7X6	42
A20	5X6	30	A37	7X6	42	B17a	2,5X3	7,5	B37	7X5	35
A21a	2,5X3	7,5	A38	7X6	42	B17b	2,5X3	7,5	B38	16,5X5	82,5
A21b	2,5X3	7,5	A39	7X6	42	B18	8,5X5	42,5	B39	7X5	35
A22a	2,5X3	7,5	A40	7X6	42	B20	8,5X5	42,5	B40	7X5	35
A22b	2,5X3	7,5	A41	7X6	42	B21	8,5X6	51	B41	4X6	24
A23	8,5X6	51	A42	7X6	42	B22	9X5	45	B42	7X5	35
A24-B19	8,5X12	102	A43	7X6	42	B24	9X5	45	B43	3X6	18
A25	8,5X6	51	A44	16,5X7	115,5	B25a	3X3	9	B44	6X5	30
A26	4,5X6	27	A45	7X6	42	B25b	3X3	9	B45a	3X3	9
A27	4X6	24	A46	7X6	42	B26a	3X3	9	B45b	3X3	9
A28	9X6	54	A47	4X6	24	B26b	3X3	9	B46a	3X3	9
A29-B23	9X12	108	A48	7X6	42	B27	6X5	30	B46b	3X3	9
A30	9X6	54	A49	3X6	18	B28	7X6	42			
A31a	3X3	9	A50	6X6	36	B29	7X5	35			
A31b	3X3	9	A51a	3X3	9	B30	7X6	42			
A32a	3X3	9	A51b	3X3	9	B31	7X5	35			
A32b	3X3	9	A52a	3X3	9	B32	7X6	42			

HOTEL EXPERIENCE & OPERATION

Αρ.Π	Διαστ.	m ²
A53	6X6	36
A54-B48	7X12	84
A55	6X5	30
A56	6X6	36
A57	4X6	24
A58	3,5X6	21
A59	3,5X6	21
B47	7X5	35
B49	6X5	30
B50	6X6	36
B51	7X5	35
B52	3,5X6	21
B53	3,5X6	21

SERVICES & TECHNOLOGY

Αρ.Π	Διαστ.	μ²
A60	3X6	18
A61	5X6	30
A62	3,5X6	21
A63	6X6	36
A64a	3X3	9
A64b	3X3	9
A65a	3X3	9
A65b	3X3	9
A66	7,5X6	45
A67-B61	7,5X12	90
B54	6,5X5	32,5
B55	3X6	18
B56	3,5X6	21
B57	6X5	30
B58a	3X3	9
B58b	3X3	9
B59a	3X3	9
B59b	3X3	9
B60	7,5X5	37,5