


FLOORPLAN

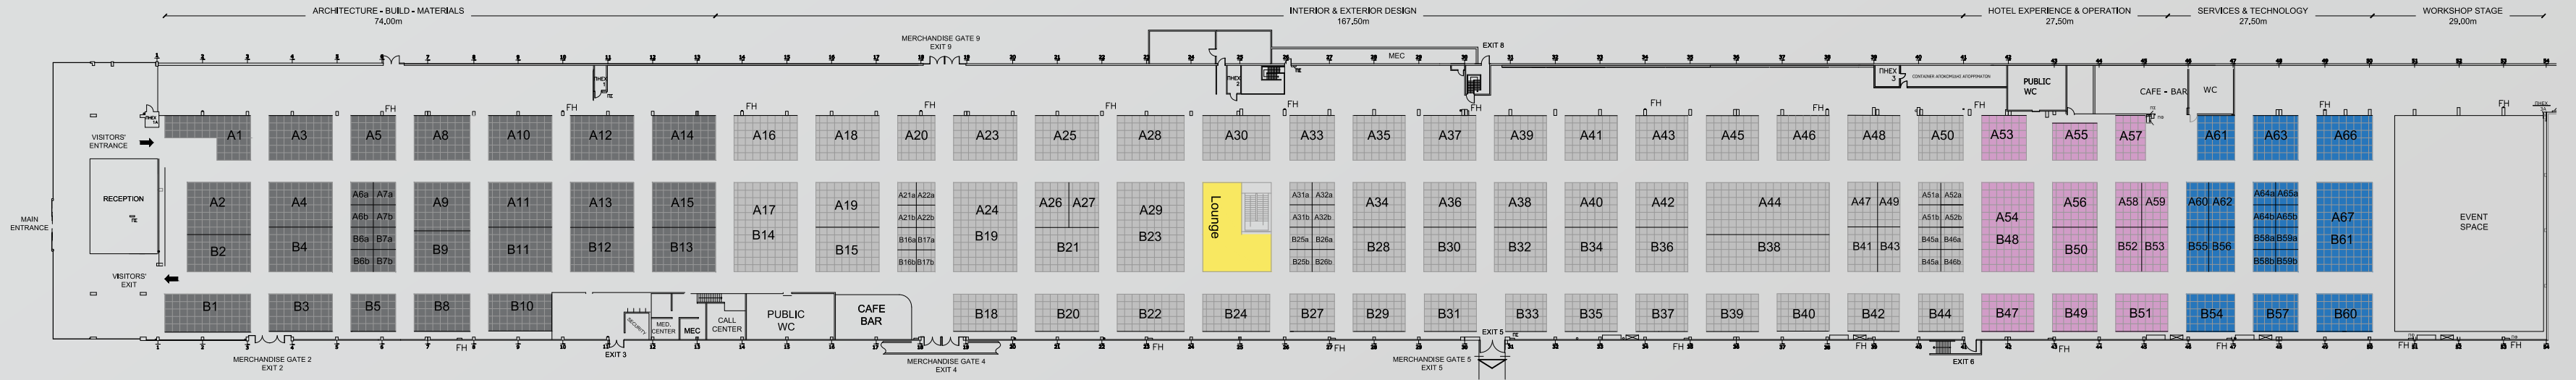

ARCHITECTURE-BUILD-DEVELOPMENT

Αρ.Π	Διαστ.	μ²
A1	(11,5X3) + (4,5X3)	48
A2	8,5X7	59,5
A3	8,5X6	51
A4	8,5X6	51
A5	6X6	36
A6a	3X3	9
A6b	3X3	9
A7a	3X3	9
A7b	3X3	9
A8	7,5X6	45
A9	7,5X6,5	48,75
A10	8,5X6	51
A11	8,5X6	51
A12	8,5X6	51
A13	8,5X6	51
A14	8,5X6	51
A15	8,5X6	51
B1	11,5X5	57,5
B2	8,5X5	42,5
B3	8,5X5	42,5

INTERIOR EXTERIOR DESIGN

Αρ.Π	Διαστ.	μ²
B4	8,5X6	51
B5	6X5	30
B6a	3X3	9
B6b	3X3	9
B7a	3X3	9
B7b	3X3	9
B8	7,5X5	37,5
B9	7,5X5,5	41,25
B10	8,5X5	42,5
B11	8,5X6	51
B12	8,5X6	51
B13	8,5X6	51

INTERIOR EXTERIOR DESIGN

Αρ.Π	Διαστ.	μ²
A16	8,5X6	51
A17-B14	8,5X12	102
A18	8,5X6	51
A19	8,5X6	51
A20	5X6	30
A21a	2,5X3	7,5
A21b	2,5X3	7,5
A22a	2,5X3	7,5
A22b	2,5X3	7,5
A23	8,5X6	51
A24-B19	8,5X12	102
A25	8,5X6	51
A26	4,5X6	27
A27	4X6	24
A28	9X6	54
A29-B23	9X12	108
A30	9X6	54
A31a	3X3	9
A31b	3X3	9
A32a	3X3	9
A32b	3X3	9

INTERIOR EXTERIOR DESIGN

Αρ.Π	Διαστ.	μ²
A33	6X6	36
A34	7X6	42
A35	7X6	42
A36	7X6	42
A37	7X6	42
A38	7X6	42
A39	7X6	42
A40	7X6	42
A41	7X6	42
A42	7X6	42
A43	7X6	42
A44	16,5X7	115,5
A45	7X6	42
A46	7X6	42
A47	4X6	24
A48	7X6	42
A49	3X6	18
A50	6X6	36
A51a	3X3	9
A51b	3X3	9
A52a	3X3	9

HOTEL EXPERIENCE & OPERATION

Αρ.Π	Διαστ.	μ²
A52b	3X3	9
B15	8,5X6	51
B16a	2,5X3	7,5
B16b	2,5X3	7,5
B17a	2,5X3	7,5
B17b	2,5X3	7,5
B18	8,5X5	42,5
B20	8,5X5	42,5
B21	8,5X6	51
B22	9X5	45
B24	9X5	45
B25a	3X3	9
B25b	3X3	9
B26a	3X3	9
B26b	3X3	9
B27	6X5	30
B28	7X6	42
B29	7X5	35
B30	7X6	42
B31	7X5	35
B32	7X6	42

HOTEL EXPERIENCE & OPERATION

Αρ.Π	Διαστ.	μ²
B33	5,5X5	27,5
B34	7X6	42
B35	7X5	35
B36	7X6	42
B37	7X5	35
B38	16,5X5	82,5
B39	7X5	35
B40	7X5	35
B41	4X6	24
B42	7X5	35
B43	3X6	18
B44	6X5	30
B45a	3X3	9
B45b	3X3	9
B46a	3X3	9
B46b	3X3	9

SERVICES & TECHNOLOGY

Αρ.Π	Διαστ.	μ²
A53	6X6	36
A54-B48	7X12	84
A55	6X5	30
A56	6X6	36
A57	4X6	24
A58	3,5X6	21
A59	3,5X6	21
B47	7X5	35
B49	6X5	30
B50	6X6	36
B51	7X5	35
B52	3,5X6	21
B53	3,5X6	21

SERVICES & TECHNOLOGY

Αρ.Π	Διαστ.	μ²
A60	3X6	18
A61	5X6	30
A62	3,5X6	21
A63	6X6	36
A64a	3X3	9
A64b	3X3	9
A65a	3X3	9
A65b	3X3	9
A66	7,5X6	45
A67-B61	7,5X12	90
B54	6,5X5	32,5
B55	3X6	18
B56	3,5X6	21
B57	6X5	30
B58a	3X3	9
B58b	3X3	9
B59a	3X3	9
B59b	3X3	9
B60	7,5X5	37,5